


Location: SW Montgomery St at SW Vista Ave

IN STREET side of SW VISTA AVE N of SW MONTGOMERY

Task	Side	Street	Dir	Cross Street	Measured From	Block Length
A-B	IN STREET	SW VISTA AVE	N	SW MONTGOMERY	E Curb @ Wall	
C	S Curb	SW VISTA AVE	S	SW MONTGOMERY	E Curb @ Wall	
D-M	IN STREET	SW VISTA AVE	C	SW MONTGOMERY	E Curb @ Wall	



NOTE: DELINEATORS SPACED AT 5', 1' OFF W-2.

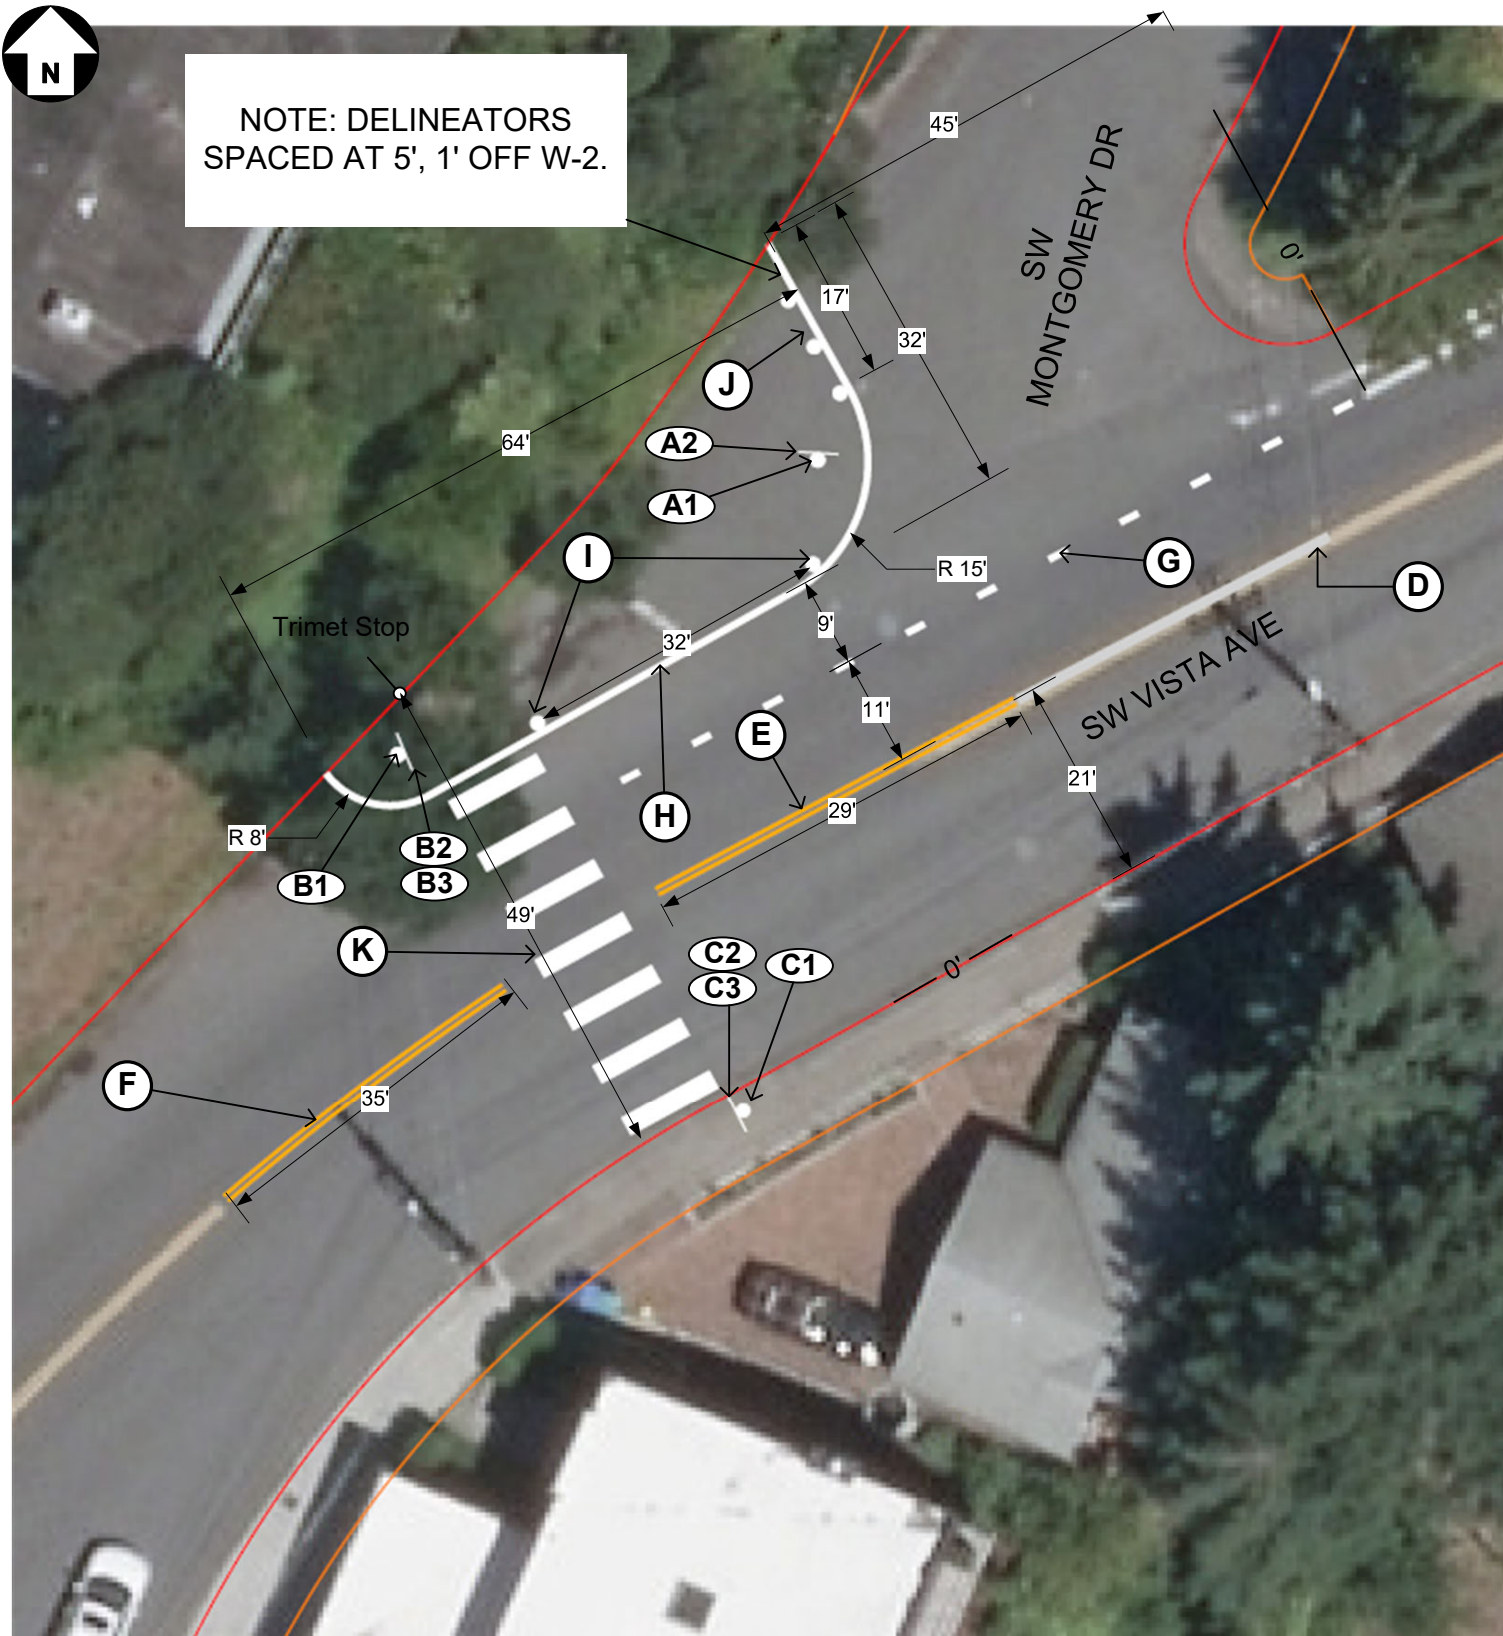

Task	Ft > 0'	Activity	Code	Description	Other Instructions	Staked Locate	Sign Height	Date Complete	Graffiti Coating
A1	51'	INSTALL	2R	Blockbuster sign mount					
A2	51'	INSTALL	R1010	[STOP]	Face north				
B1	102'	INSTALL	2R	Blockbuster sign mount					
B2	102'	INSTALL	W3210	[PED symbol]	Face east				
B3	102'	INSTALL	S1105	[Left diagonal arrow] rider	Face east. Install below W3210				
C1	89'	INSTALL	W3210	[PED symbol]	Face east				
C2	89'	INSTALL	S1105	[Left diagonal arrow] rider	Face east. Install below W3210				
C3	89'	INSTALL	2B	steel pipe post on breakaway dome					

Task	Placement From	To	Activity	Status	Pavement Markings	Material	Date Complete
D	10'	48'	REMOVE	EXISTING	ND - Double Solid Yellow 4, TM500 (DSY4)		
E	48'	77'	INSTALL	NEW	ND - Double Solid Yellow 4, TM500 (DSY4)		
F	104'	139'	INSTALL	NEW	ND - Double Solid Yellow 4, TM500 (DSY4)		
G	0'	76'	INSTALL	NEW	WD-2 - Single Dashed White 8, TM500 (SDW8)		
H	45'	109'	INSTALL	NEW	W-2 - Single Solid White 8, TM500 (SSW8)		
I	57'	89'	INSTALL	NEW	SMTM Type 2, TM570 (Candlestick 36') 2 spaced at 32", offset 1' from tangent		
J	46'		INSTALL	NEW	SMTM Type 2, TM570 (Candlestick 36') spaced at 5', offset 1' from tangent		
K	90'	99'	INSTALL	NEW	CW-SC - Crosswalk, Ladder Bar, TM500 (CWLB)		

Task	Activity #	WO#	Crew	Locate	Dig Date	Dig Time	Other Instructions	Date

Paving List Conflict Review (Reviewed Paving List and determined there were no conflicts with this work order).

Reviewed By:

Date list reviewed:

Originator Notes:

- Required input by WO Originator
- Input optional for clarity or other information
- Input by field crews

BOM Install Notes: