

After Data: Oct 2025  
 Before Data: May 2023  
 Before Data\*: May 2019

1



SW BROADWAY DR S/O SHERMAN ST	85th		90th		Pct Over 10mph		ADT		
	Before	After	Before	After	Before	After	Before	After	
	29	<b>27</b>	30	<b>28</b>	0.7	<b>0.3</b>	2791	<b>2323</b>	
	30	<b>26</b>	31	<b>27</b>	1.5	<b>0.2</b>	2698	<b>2363</b>	WB

2

SW BROADWAY DR W/O HOFFMAN AVE (830 SW Broadway Dr)	85th		90th		Pct Over 10mph		ADT		
	Before	After	Before	After	Before	After	Before	After	
	30	<b>27</b>	31	<b>28</b>	1.8	<b>0.2</b>	2669	<b>1932</b>	
	30	<b>28</b>	31	<b>28</b>	1.8	<b>0.9</b>	2534	<b>1934</b>	WB

3

SW BROADWAY DR W/O HOFFMAN AVE (980 SW Broadway Dr)	85th		90th		Pct Over 10mph		ADT		
	Before*	After	Before*	After	Before*	After	Before*	After	
	37	<b>31</b>	38	<b>32</b>	26.9	<b>3.2</b>	2142	<b>1830</b>	
	35	<b>32</b>	36	<b>33</b>	13.2	<b>5</b>	2286	<b>1995</b>	WB

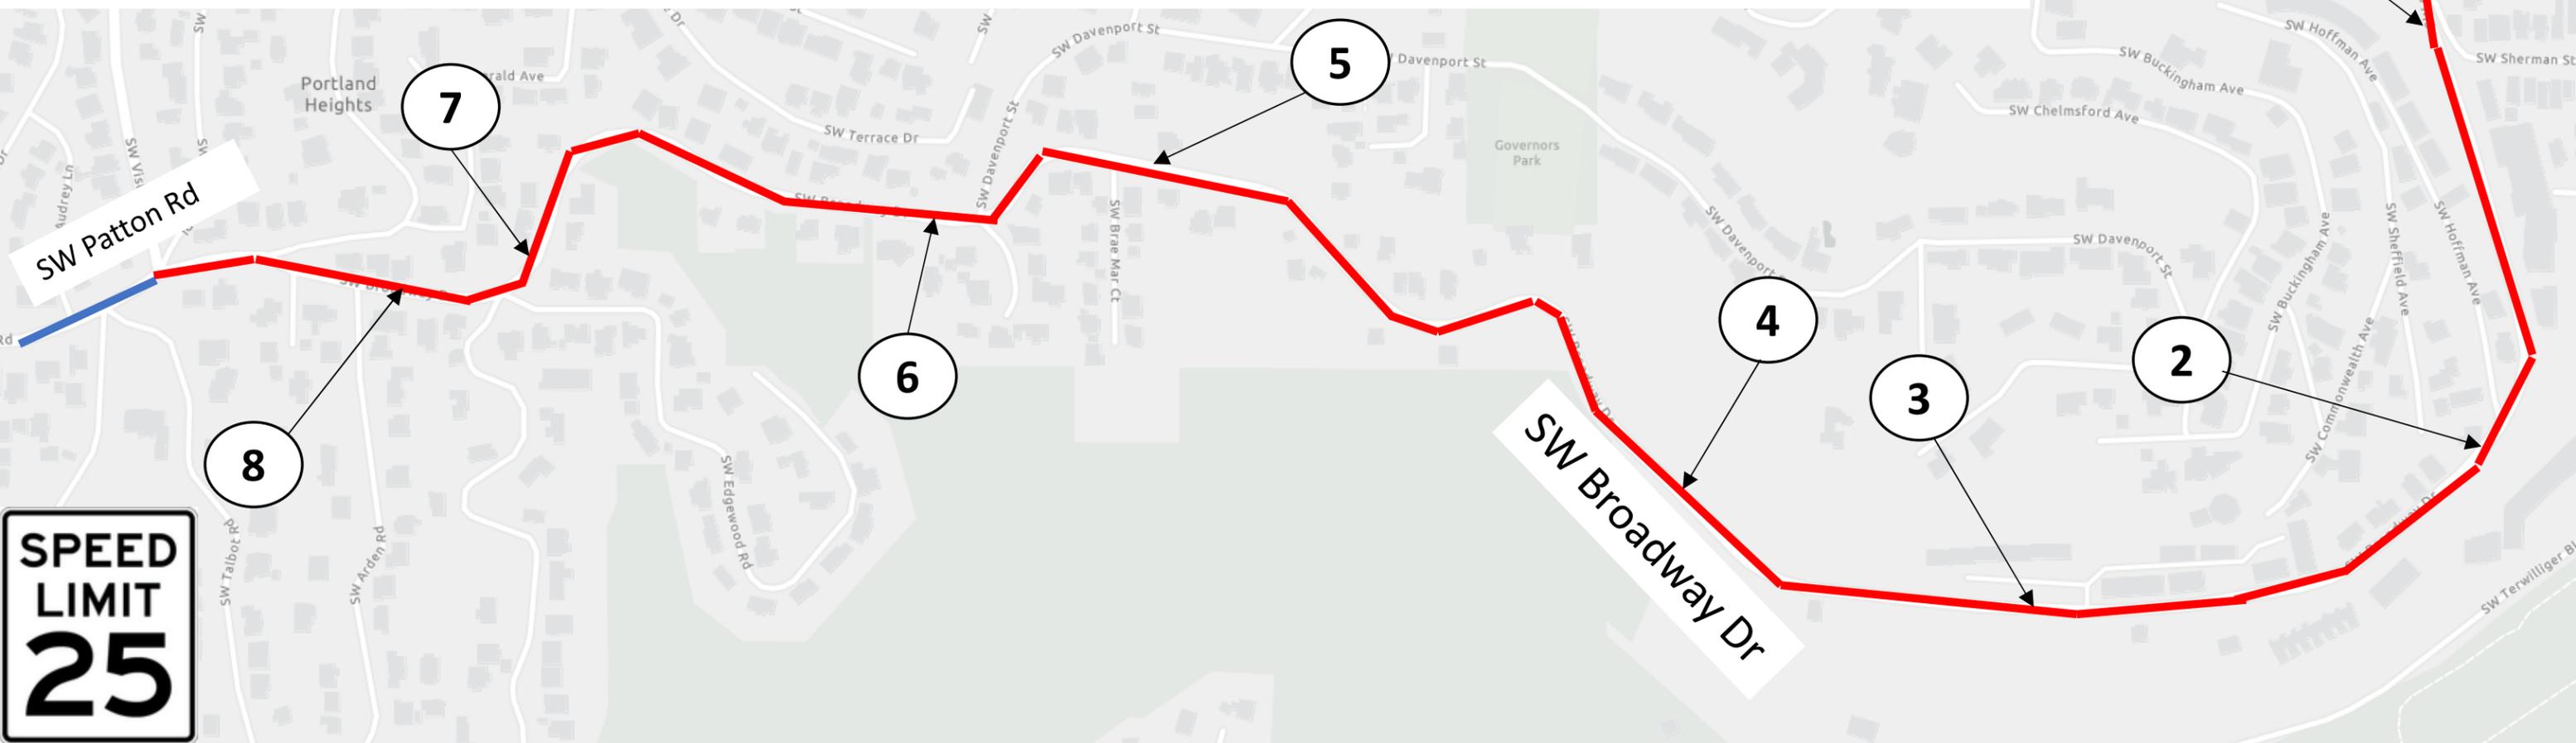
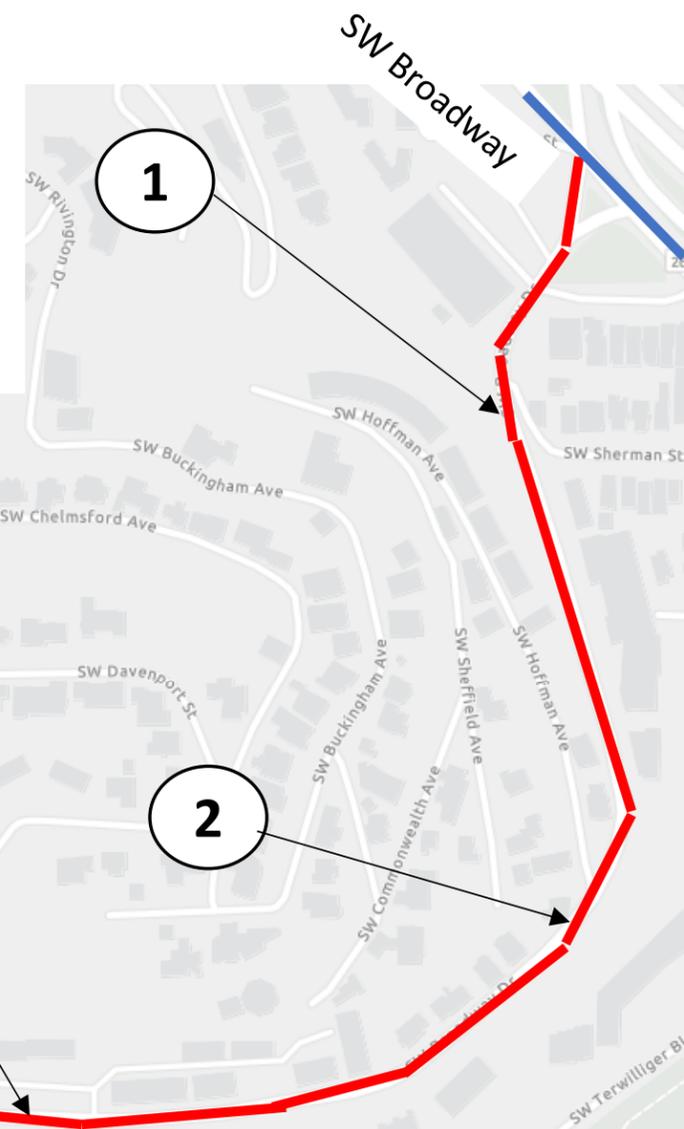


After Data: Oct 2025  
 Before Data: May 2023

④	SW BROADWAY DR E/O BRAE MAR CT (1108 SW Broadway Dr)	85th		90th		Pct Over 10mph		ADT		EB WB
		Before	<b>After</b>	Before	<b>After</b>	Before	<b>After</b>	Before	<b>After</b>	
		32	<b>29</b>	33	<b>30</b>	4	<b>1.5</b>	2536	<b>1820</b>	
		32	<b>30</b>	33	<b>31</b>	4.4	<b>2.4</b>	2404	<b>1976</b>	

⑤	SW BROADWAY DR E/O BRAE MAR CT (1506 SW Broadway)	85th		90th		Pct Over 10mph		ADT		EB WB
		Before	<b>After</b>	Before	<b>After</b>	Before	<b>After</b>	Before	<b>After</b>	
		32	<b>29</b>	33	<b>30</b>	4.3	<b>0.7</b>	2534	<b>1850</b>	
		30	<b>29</b>	31	<b>30</b>	1.5	<b>1</b>	2382	<b>2143</b>	

⑥	SW BROADWAY DR W/O DAVENPORT CT / DAVENPORT ST	85th		90th		Pct Over 10mph		ADT		EB WB
		Before	<b>After</b>	Before	<b>After</b>	Before	<b>After</b>	Before	<b>After</b>	
		31	<b>26</b>	32	<b>27</b>	1.9	<b>0.2</b>	2717	<b>2081</b>	
		31	<b>27</b>	32	<b>28</b>	2.8	<b>0.3</b>	2298	<b>1914</b>	

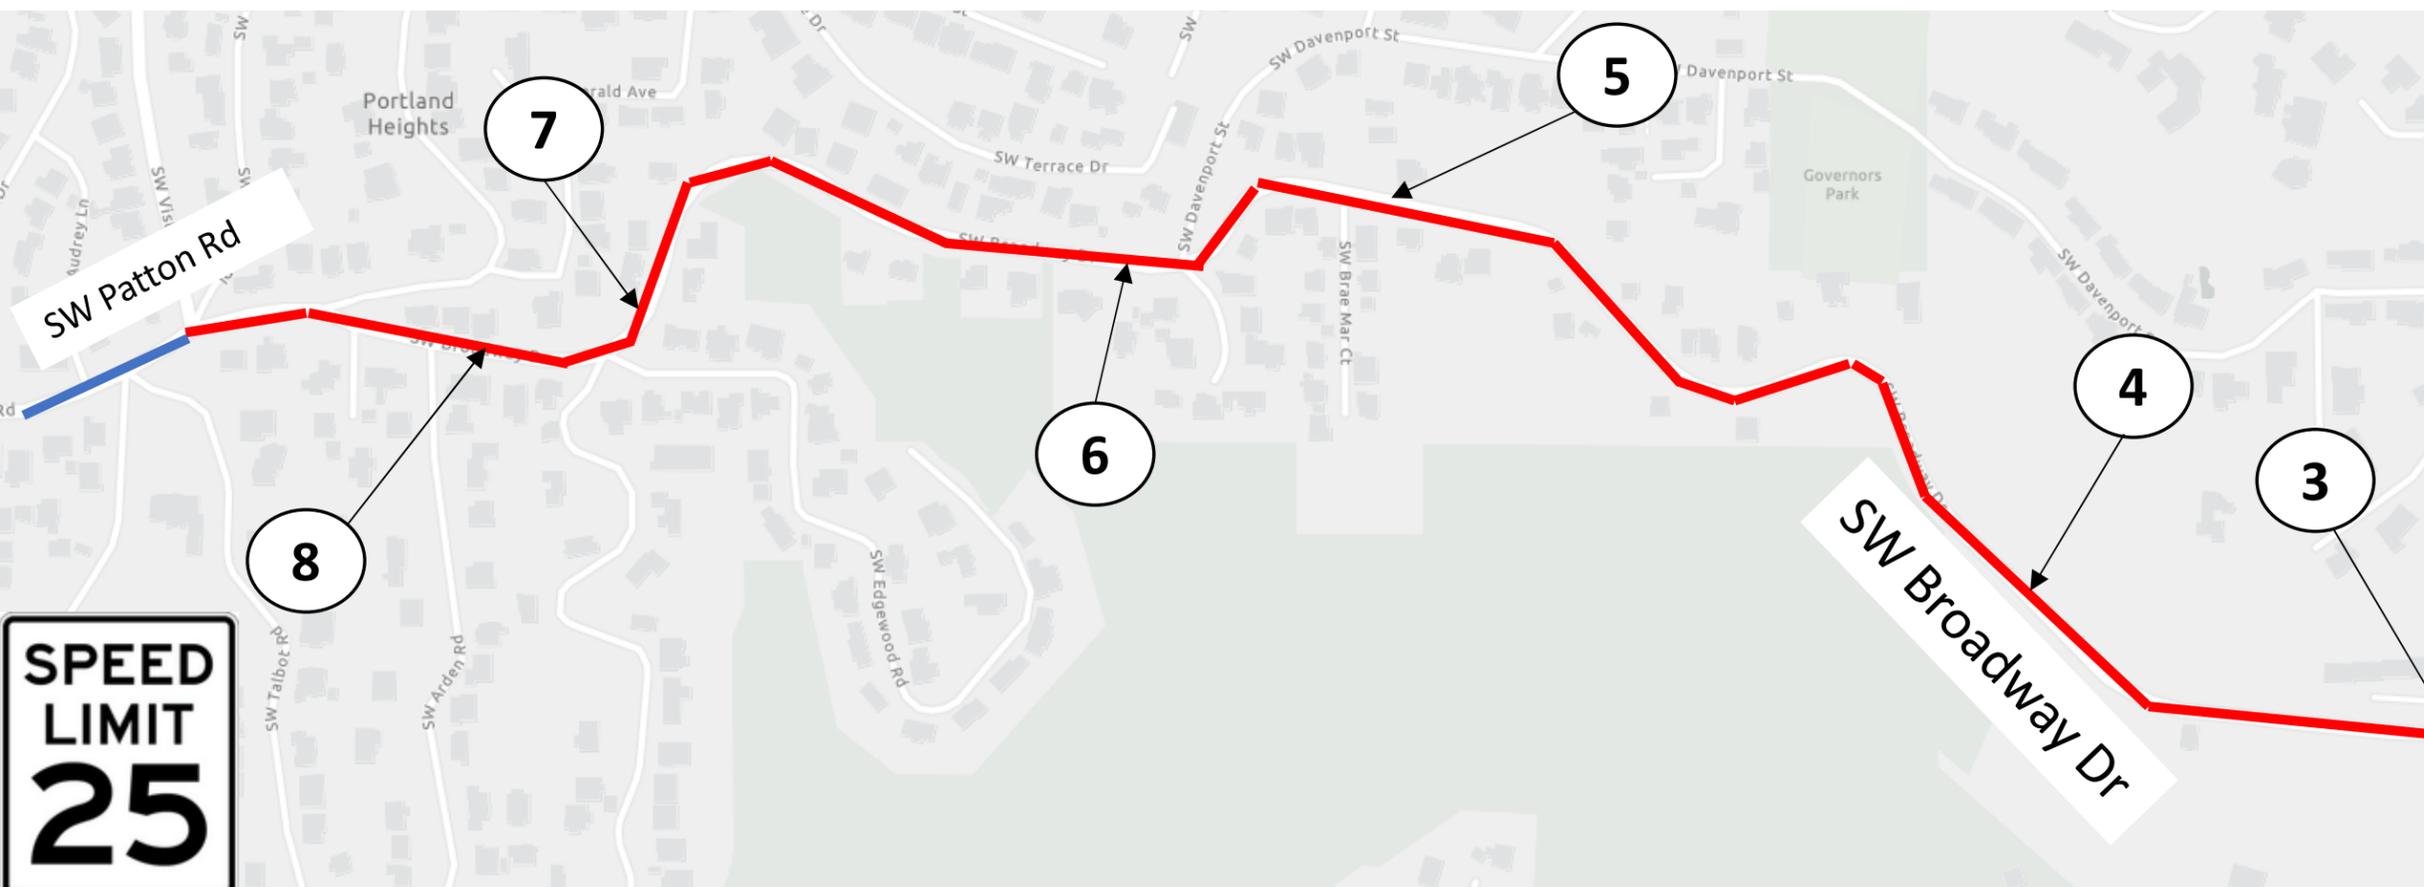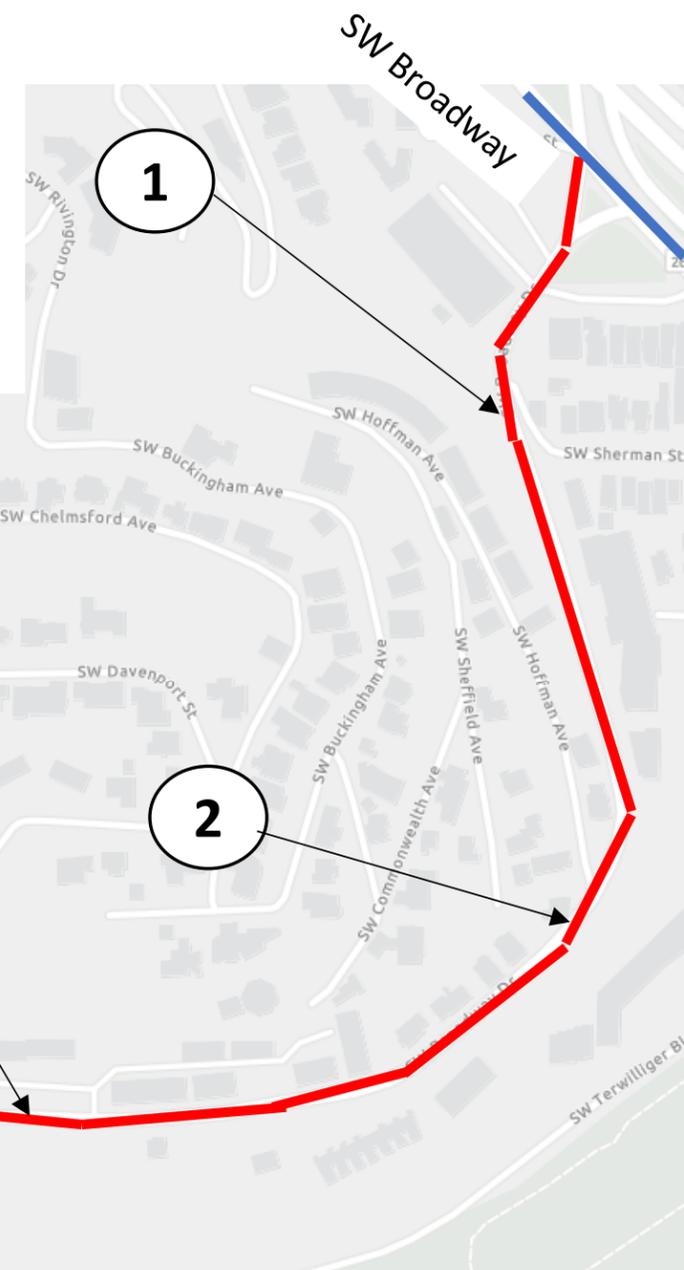

After Data: Oct 2025  
 Before Data: May 2023

7	SW BROADWAY DR E/O EDGEWOOD RD / SHERWOOD DR	85th		90th		Pct Over 10mph		ADT		EB
		Before	After	Before	After	Before	After	Before	After	
		27	<b>27</b>	28	<b>28</b>	0.1	<b>0</b>	2727	<b>2310</b>	
		28	<b>27</b>	30	<b>28</b>	0.6	<b>0.2</b>	2302	<b>1930</b>	WB

8	SW BROADWAY DR E/O SW ARDEN RD	85th		90th		Pct Over 10mph		ADT		EB
		Before	After	Before	After	Before	After	Before	After	
		31	<b>27</b>	32	<b>27</b>	2.5	<b>0.2</b>	2616	<b>2174</b>	
		28	<b>28</b>	29	<b>30</b>	0.4	<b>0.9</b>	2155	<b>1919</b>	WB

